

**HARBOURS ACTS, 1996 – 2009 (as amended)**

**LANDS AT FOYNES ISLAND, FOYNES, CO LIMERICK**

**Application by Shannon Foynes Port Company**

**to An Coimisiun Pleanala for**

**Acquisition Order**

---

## **BOOKLET OF MAPS & PLANS**

---

**SHANNON FOYNES PORT COMPANY**

Foynes

Co Limerick

Tel : 069 73100

**HARBOURS ACTS, 1996 – 2009 (as amended)**

**LANDS AT FOYNES, CO LIMERICK**

**Application (“the Application”) by Shannon Foynes Port Company (“SFPC”)**

**dated 22<sup>nd</sup> of July 2026 to An Coimisiun Pleanala for**

**Acquisition Order**

**under paragraph 2 of the Fourth Schedule of the Harbours Act, 1996 (as amended)**

**BOOKLET OF MAPS & PLANS**

1. CPO Map 1 – Site Location Map showing the lands on Foynes Island the subject of the Application.
2. CPO Map 2 - Site Location Map showing the extent of the Scheme the subject of the Application in the context of SFPC port campus at Foynes (with aerial photo inset).
3. CPO Map 3 - Site Location Map showing indicative layout of the Scheme the subject of the Application in the context of SFPC port campus at Foynes.
4. CPO Map 4 - Plan showing (in larger scale) indicative layout of the Scheme on Foynes Island.
5. CPO Map 5 - Road Sections plans (with aerial photo inset showing indicative layout of Scheme overlaid thereon).

Ordnance Survey Ireland (acting on behalf of the Government of Ireland):  
CYAL50319610  
© Ordnance Survey Ireland/Government of Ireland.



#### NOTES

1. Verifying Dimensions.  
The contractor shall verify dimensions against such other drawings or site conditions as pertain to this part of the work.
2. Existing Services.  
Any information concerning the location of existing services indicated on this drawing is intended for general guidance only. It shall be the responsibility of the contractor to determine and verify the exact horizontal and vertical alignment of all cables, pipes, etc. (both underground and overhead) before work commences.
3. Issue of Drawings.  
Hard copies, dwf and pdf will form a controlled issue of the drawing. All other formats (dwg, dxf etc.) are deemed to be an uncontrolled issue and any work carried out based on these files is at the recipients own risk. RPS will not accept any responsibility for any errors arising from the use of these files, either by human error by the recipient, listing of un-dimensioned measurements, compatibility issues with the recipient's software, and any errors arising when these files are used to aid the recipients drawing production, or setting out on site.

4. Datum: Chart Datum unless noted otherwise

5. All coordinates in metres  
Coordinate Projection: IRENET95 / Irish Transverse Mercator (IRENET95.IrishTM)

- Freehold CPO Lands to be Acquired
- Leasehold CPO Lands to be Acquired
- Geo-referenced Map Coordinate

#### Freehold: Lands to be acquired

| Plot Ref. | Area (ha) |
|-----------|-----------|
| Plot 1    | 3.700     |
| Plot 2    | 10.100    |
| Total     | 13.80     |

#### Leasehold: Lands to be acquired

| Plot Ref. | Area (ha) |
|-----------|-----------|
| Plot 3    | 4.400     |
| Plot 4    | 0.440     |
| Total     | 4.84      |

| Rev | Description       | Date     | MH / BM / KG |
|-----|-------------------|----------|--------------|
| C01 | Application Issue | 02/06/26 | MH / BM / KG |



Issuing Office:  
Elmwood House, 74 Boucher Road  
Belfast,  
BT12 6RZ  
Tel: +44 (0) 28 9066 7914  
tetratech.com/europe

Client  
Shannon Foynes Port Company

Project Name  
Foynes Island Deepwater Development  
CPO

Sheet Title  
CPO Map 1


Model Reference  
-

| TTE Project Number         | Drawn By        | Checked By      | Approved By     | Scale @ A3 |
|----------------------------|-----------------|-----------------|-----------------|------------|
| IBM0845                    | B.M. 02/06/2026 | B.M. 02/06/2026 | K.A. 02/06/2026 | 1:5000     |
| Document Reference         | Revision        | Status          |                 |            |
| M0845-TTE-CPO-XX-DR-C-0001 | C01             | A1              |                 |            |

Project Number - Originator - Function - Spatial - Type - Role - Number  
© Copyright Tetra Tech Consulting Limited

TTE\_A3\_V1.1



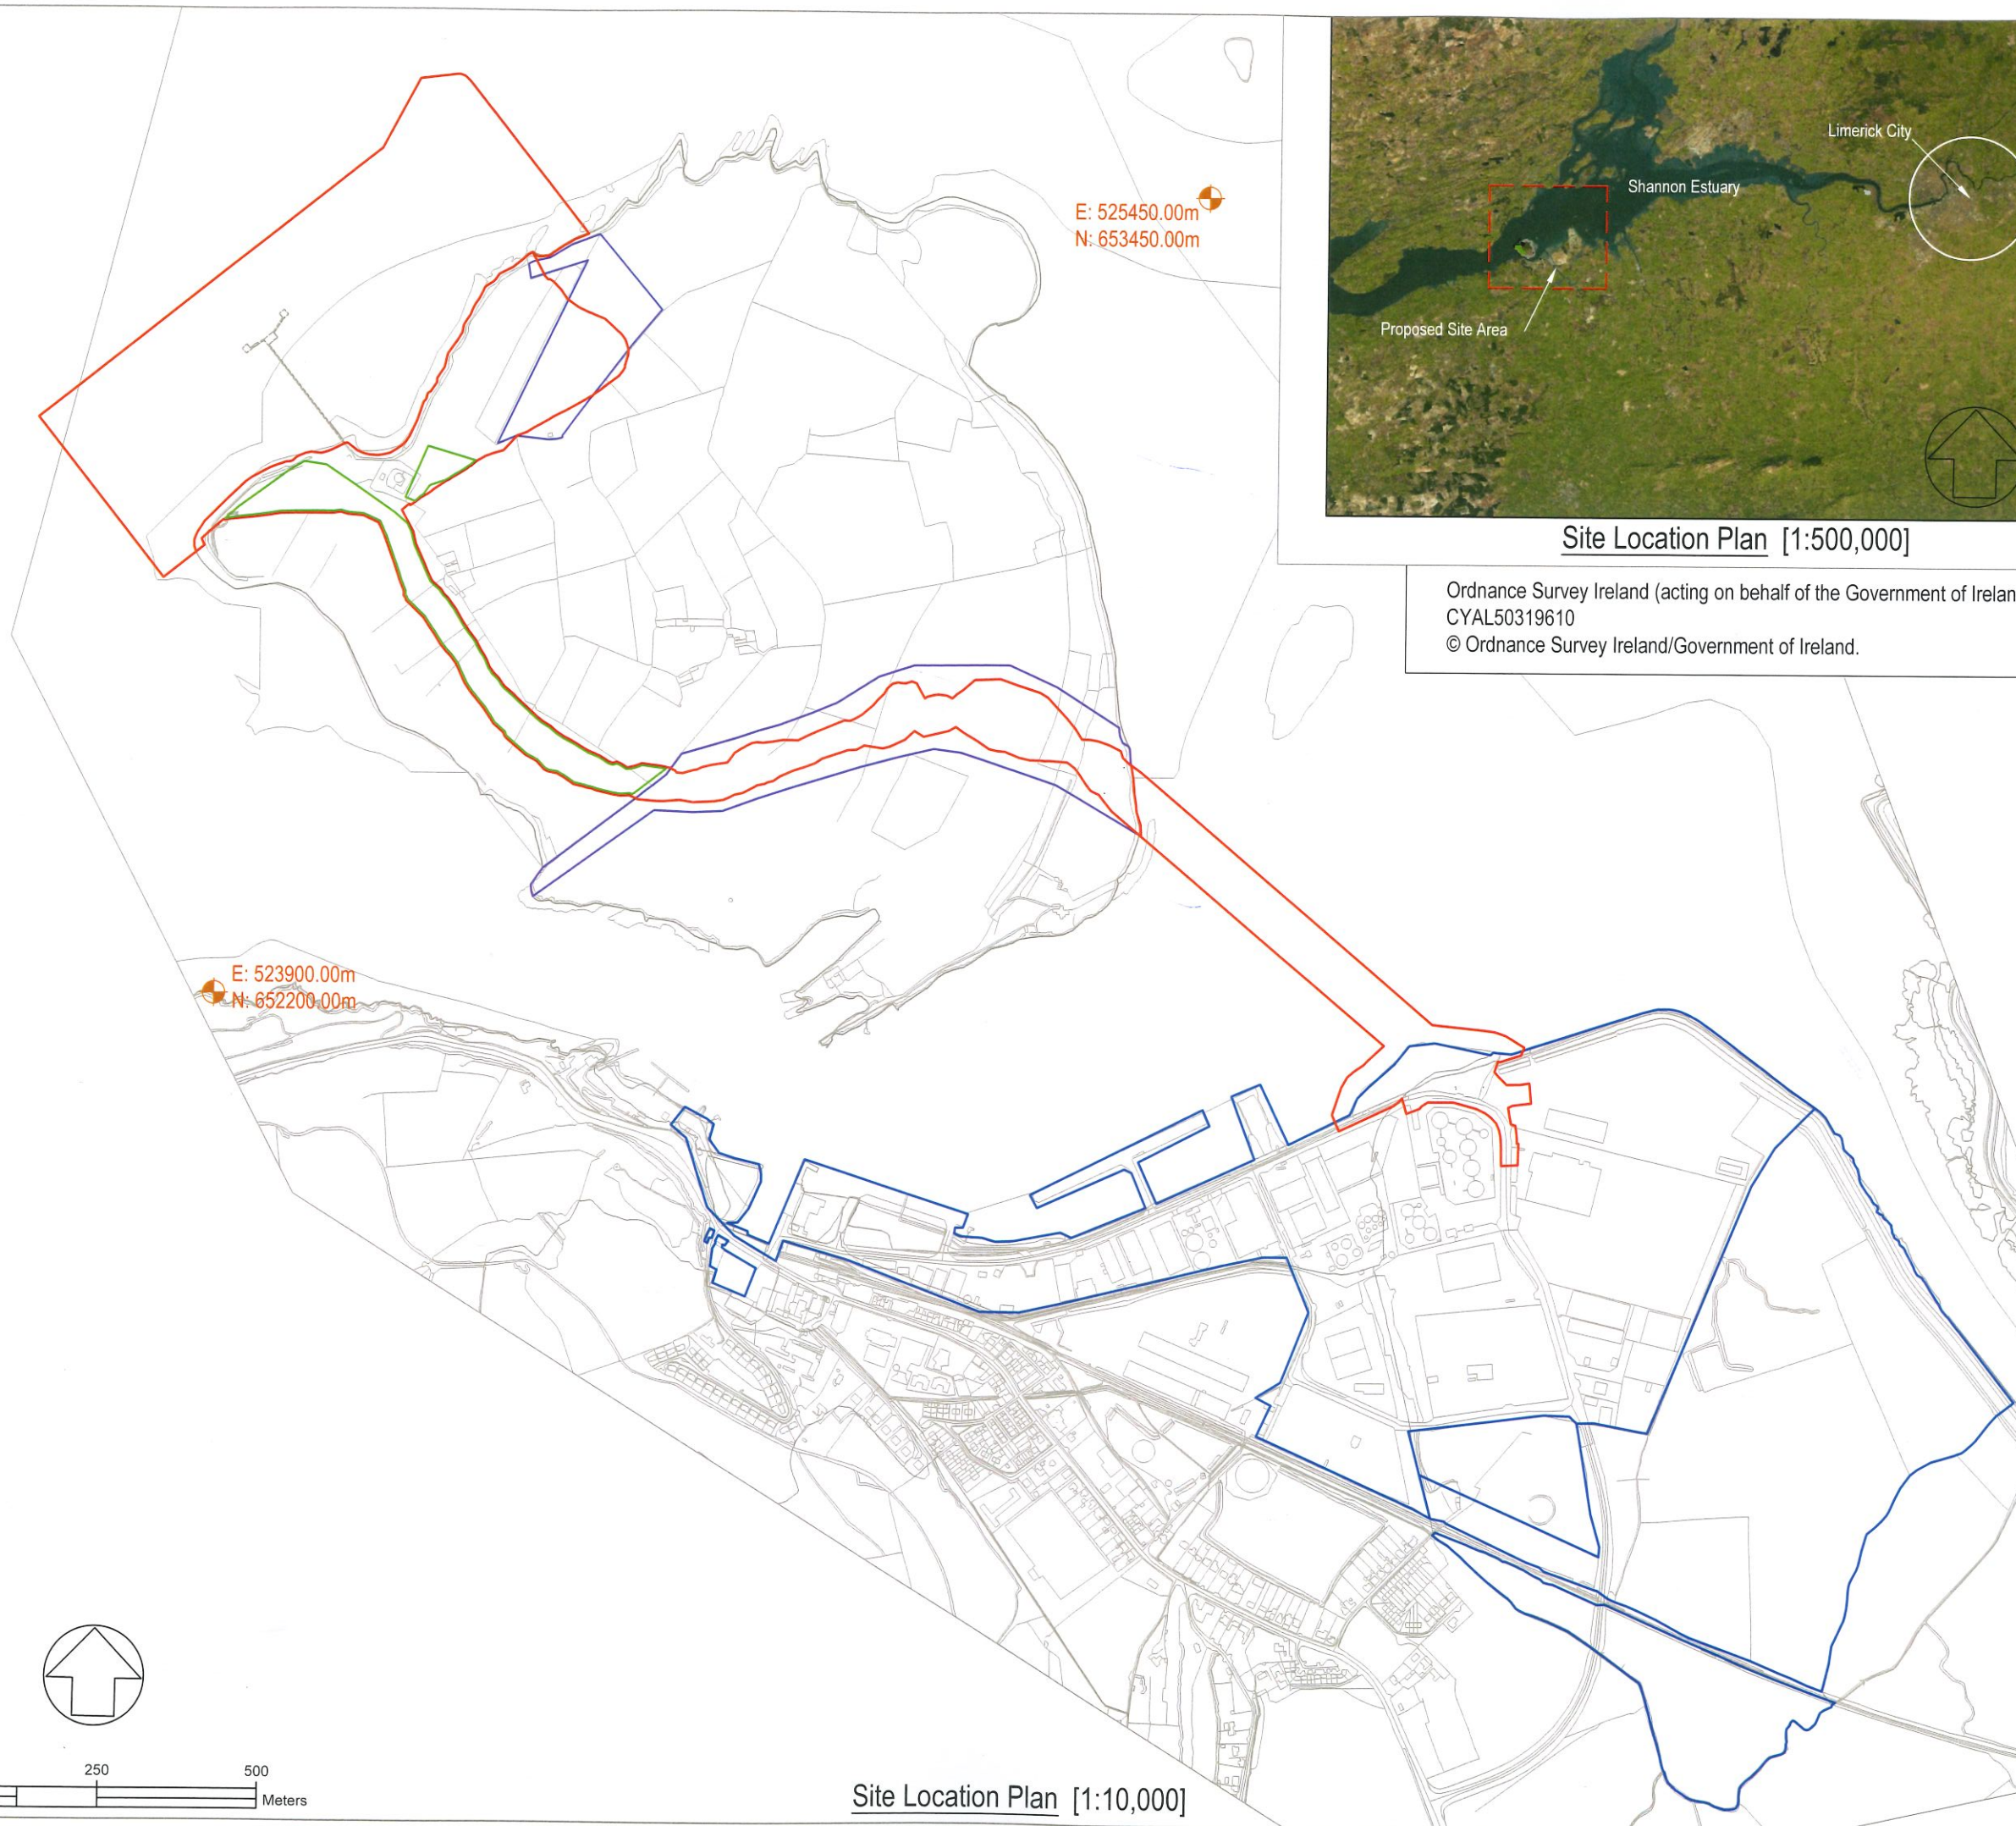

Site Location Plan [1:500,000]

Ordnance Survey Ireland (acting on behalf of the Government of Ireland):  
CYAL50319610  
© Ordnance Survey Ireland/Government of Ireland.

NOTES

1. Verifying Dimensions.  
The contractor shall verify dimensions against such other drawings or site conditions as pertain to this part of the work.
2. Existing Services.  
Any information concerning the location of existing services indicated on this drawing is intended for general guidance only. It shall be the responsibility of the contractor to determine and verify the exact horizontal and vertical alignment of all cables, pipes, etc. (both underground and overhead) before work commences.
3. Issue of Drawings.  
Hard copies, dwf and pdf will form a controlled issue of the drawing. All other formats (dwg, dxf etc.) are deemed to be an uncontrolled issue and any work carried out based on these files is at the recipients own risk. RPS will not accept any responsibility for any errors arising from the use of these files, either by human error by the recipient, listing of un-dimensioned measurements, compatibility issues with the recipient's software, and any errors arising when these files are used to aid the recipients drawing production, or setting out on site.

4. Datum: Chart Datum unless noted otherwise

5. All coordinates in metres  
Coordinate Projection: IRENET95 / Irish Transverse Mercator (IRENET95.IrishTM)

- SFPC Boundary (Existing Port Estates)
- Proposed Development Area
- Freehold CPO Lands to be Acquired
- Leasehold CPO Lands to be Acquired
- Geo-referenced Map Coordinate

|     |                   |          |                 |
|-----|-------------------|----------|-----------------|
| CD1 | Application Issue | 02/06/26 | MH / BM / KG    |
| Rev | Description       | Date     | Drm / Chk / App |



Issuing Office:  
Elmwood House, 74 Boucher Road  
Belfast,  
BT12 6RZ  
Tel: +44 (0) 28 9066 7914  
tetratech.com/europe

Client:  
Shannon Foynes Port Company

Project Name:  
Foynes Island Deepwater Development  
CPO


Sheet Title:  
CPO Map 2

Model Reference:  
-

|                    |                 |                 |                |              |
|--------------------|-----------------|-----------------|----------------|--------------|
| TTE Project Number | Drawn By        | Checked By      | Approved By    | Scale @      |
| IBM0845            | B.M. 02/06/2026 | B.M. 02/06/2026 | K.A.02/06/2026 | A3<br>1:5000 |

|                            |          |        |
|----------------------------|----------|--------|
| Document Reference         | Revision | Status |
| M0845-TTE-CPO-XX-DR-C-0002 | C01      | A1     |



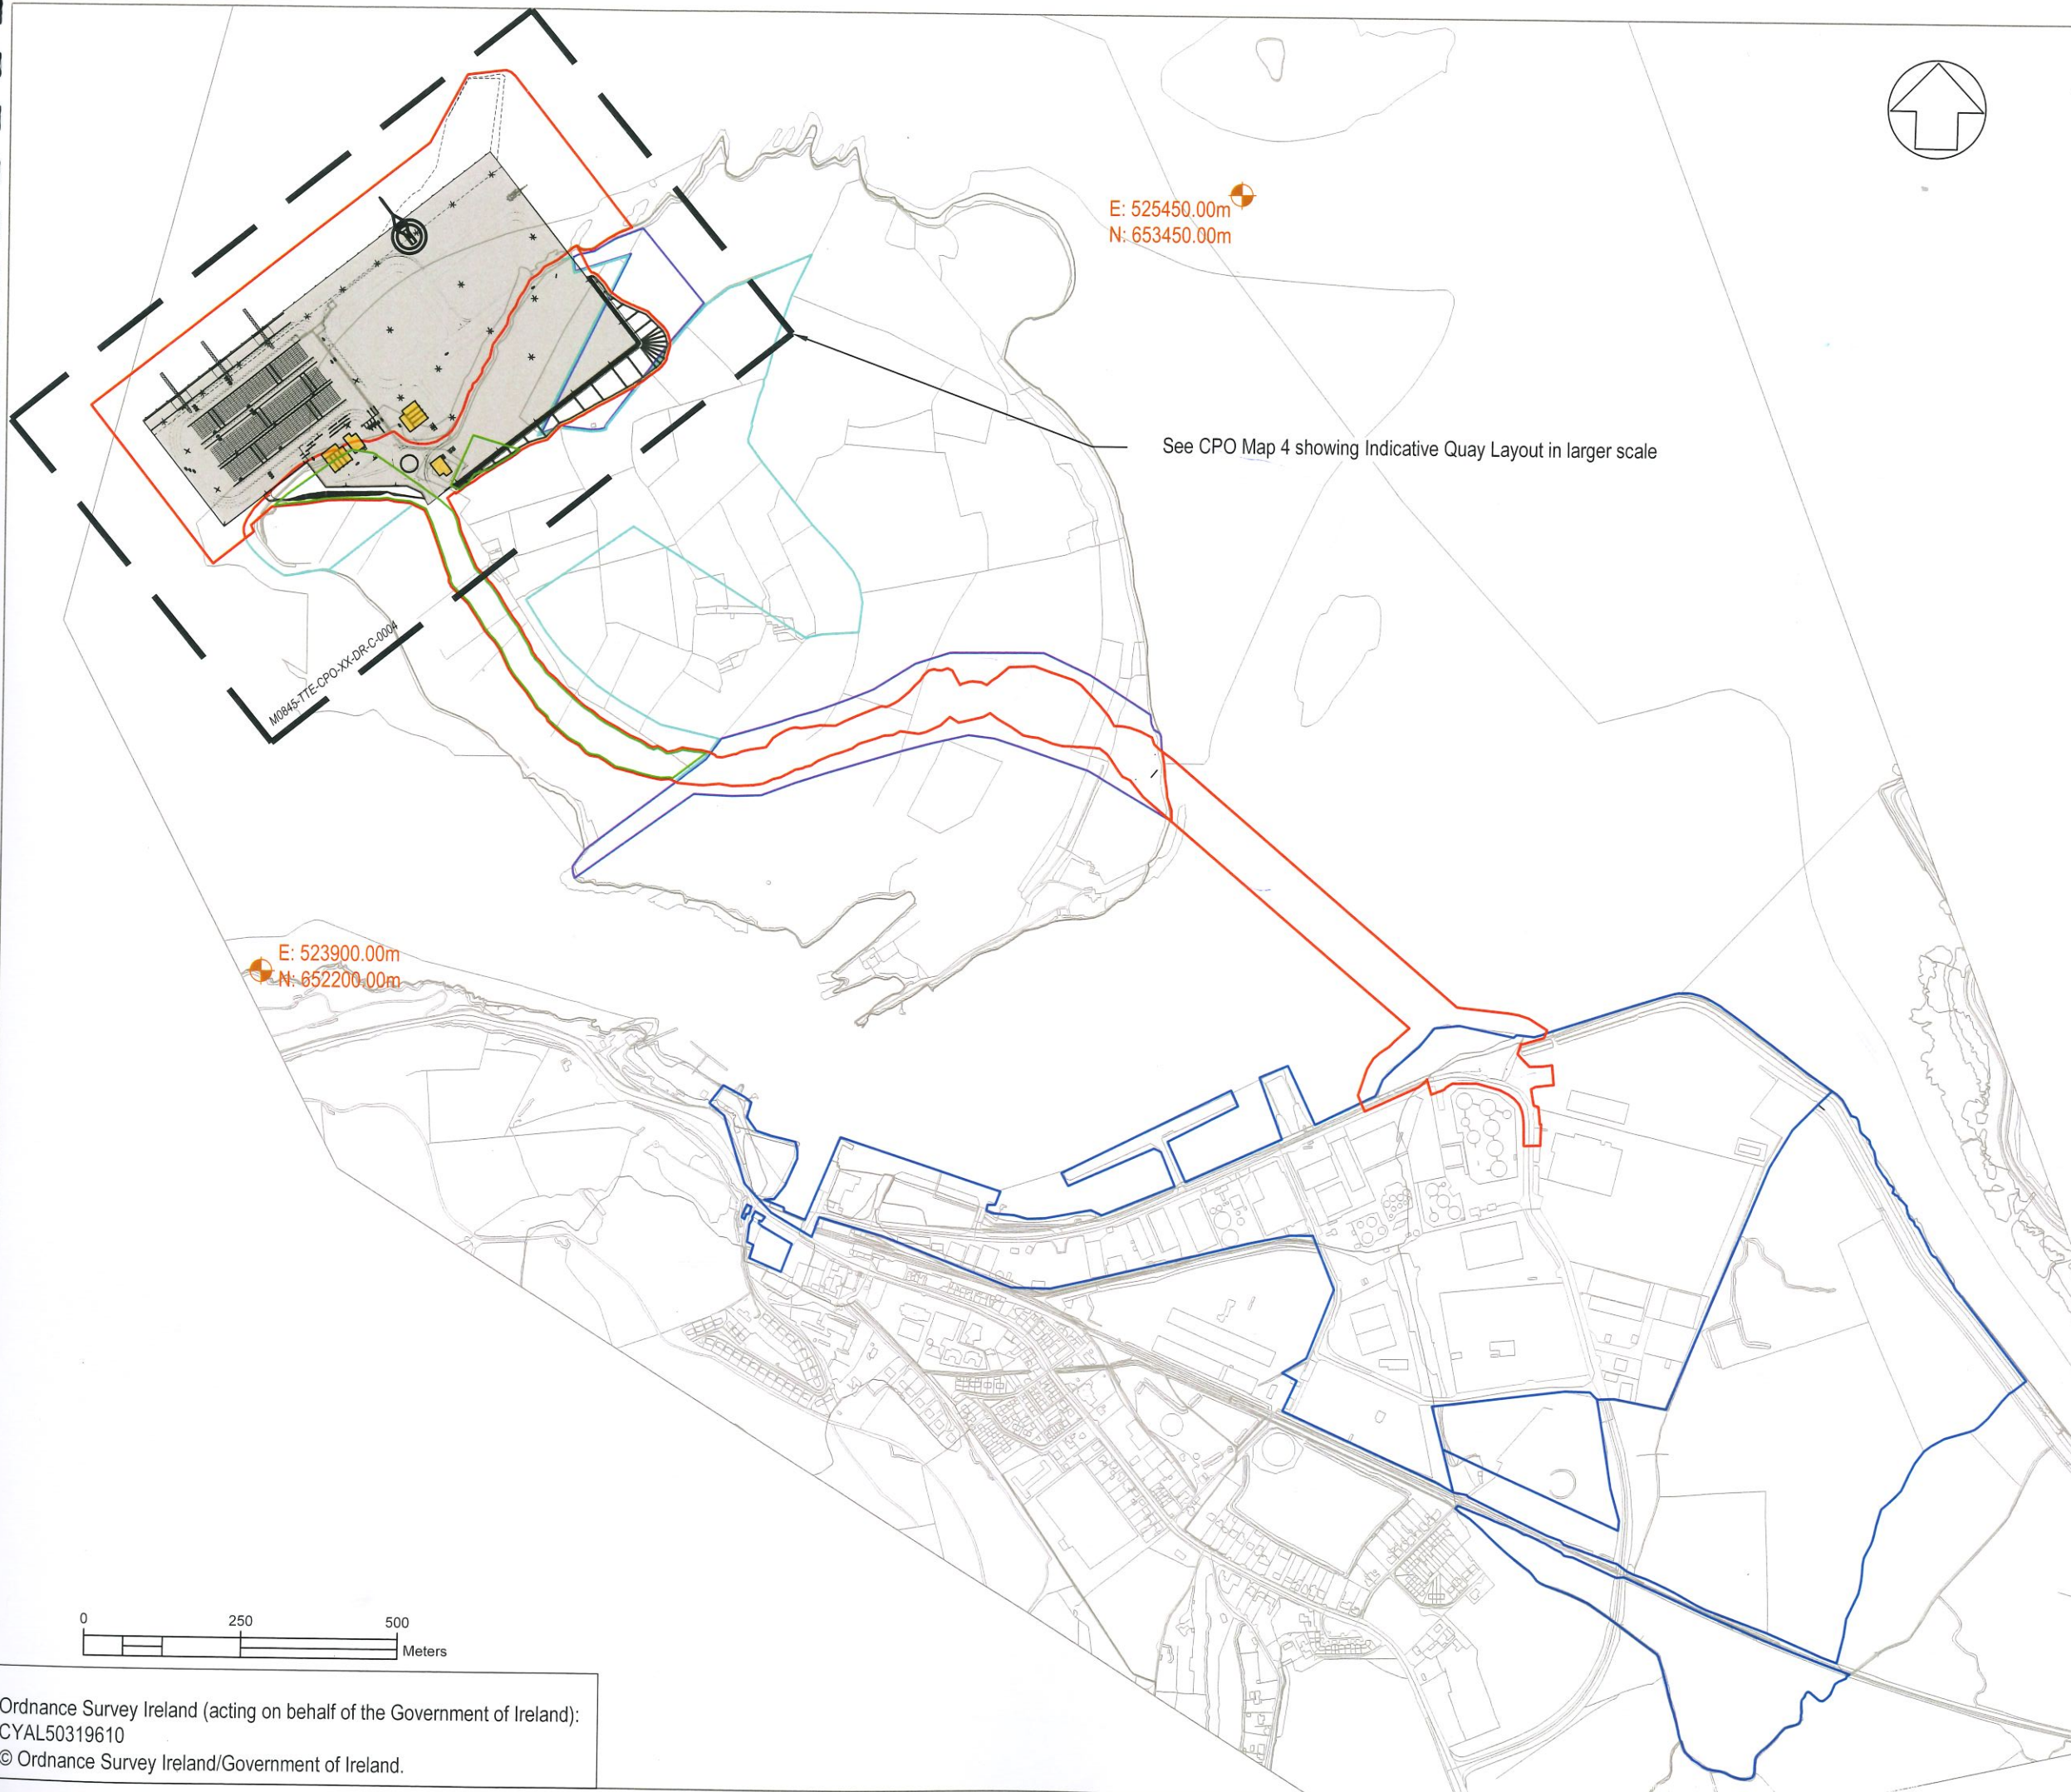

NOTES

1. Verifying Dimensions.  
The contractor shall verify dimensions against such other drawings or site conditions as pertain to this part of the work.
2. Existing Services.  
Any information concerning the location of existing services indicated on this drawing is intended for general guidance only. It shall be the responsibility of the contractor to determine and verify the exact horizontal and vertical alignment of all cables, pipes, etc. (both underground and overhead) before work commences.
3. Issue of Drawings.  
Hard copies, dwf and pdf will form a controlled issue of the drawing. All other formats (dwg, dxf etc.) are deemed to be an uncontrolled issue and any work carried out based on these files is at the recipients own risk. RPS will not accept any responsibility for any errors arising from the use of these files, either by human error by the recipient, listing of un-dimensioned measurements, compatibility issues with the recipient's software, and any errors arising when these files are used to aid the recipients drawing production, or setting out on site.

4. Datum: Chart Datum unless noted otherwise

5. All coordinates in metres  
Coordinate Projection: IRENET95 / Irish Transverse Mercator (IRENET95.IrishTM)

- SFPC Boundary (Existing Port Estates)
- Proposed Development Area
- Freehold CPO Lands to be Acquired
- Leasehold CPO Lands to be Acquired
- SFPC Boundary (Newly Acquired)
- New Quay Development Layout
- Geo-referenced Map Coordinate

|     |                   |          |                 |
|-----|-------------------|----------|-----------------|
| C02 | Application Issue | 10/06/26 | MH / BM / KG    |
| Rev | Description       | Date     | Drn / Chk / App |



Issuing Office:  
Elmwood House, 74 Boucher Road  
Belfast,  
BT12 6RZ  
Tel: +44 (0) 28 9066 7914  
tetratech.com/europe

Client  
Shannon Foynes Port Company

Project Name  
Foynes Island Deepwater Development  
CPO


Sheet Title  
CPO Map 3  
Indicative Scheme Layout

Model Reference  
-

|                                                                         |                 |                 |                |              |
|-------------------------------------------------------------------------|-----------------|-----------------|----------------|--------------|
| TTE Project Number                                                      | Drawn By        | Checked By      | Approved By    | Scale @      |
| IBM0845                                                                 | B.M. 02/06/2026 | B.M. 02/06/2026 | K.A.02/06/2026 | A3<br>1:5000 |
| Document Reference                                                      |                 |                 | Revision       | Status       |
| M0845-TTE-CPO-XX-DR-C-0003                                              |                 |                 | C02            | A1           |
| Project Number - Originator - Function - Spatial - Type - Role - Number |                 |                 |                |              |

Ordnance Survey Ireland (acting on behalf of the Government of Ireland):  
CYAL50319610  
© Ordnance Survey Ireland/Government of Ireland.



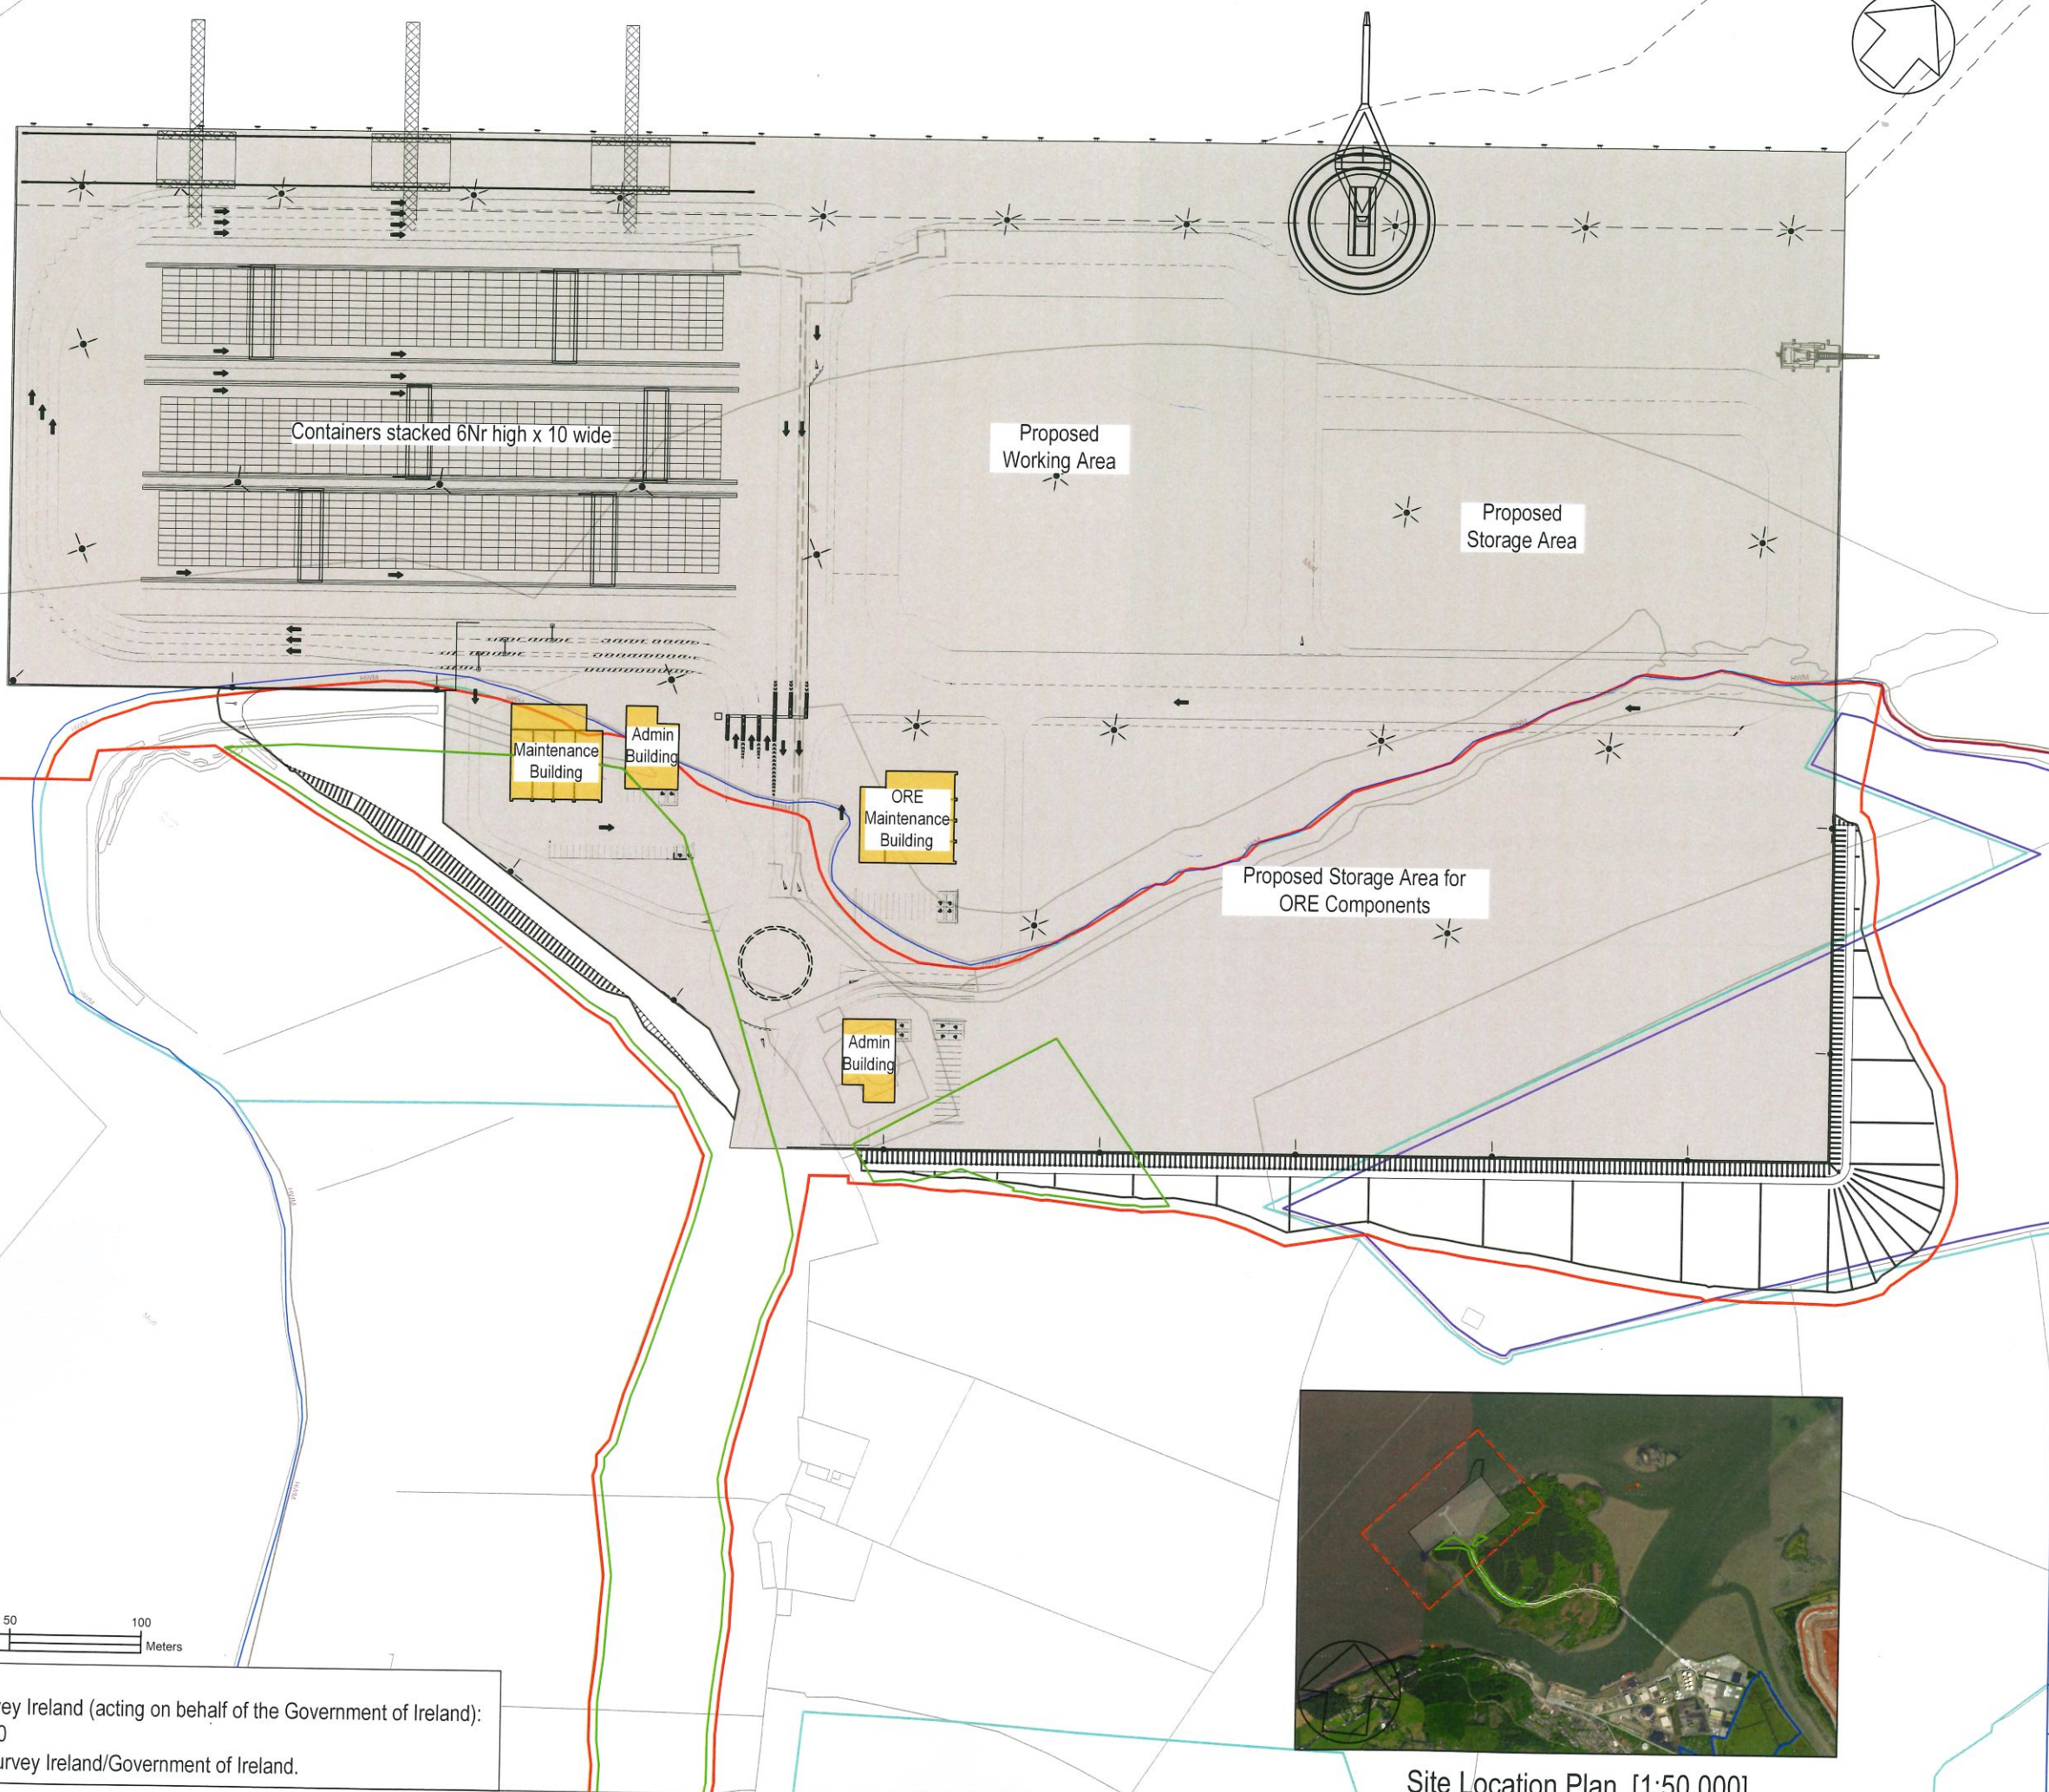

- NOTES**
1. Verifying Dimensions.  
The contractor shall verify dimensions against such other drawings or site conditions as pertain to this part of the work.
  2. Existing Services.  
Any information concerning the location of existing services indicated on this drawing is intended for general guidance only. It shall be the responsibility of the contractor to determine and verify the exact horizontal and vertical alignment of all cables, pipes, etc. (both underground and overhead) before work commences.
  3. Issue of Drawings.  
Hard copies, dwf and pdf will form a controlled issue of the drawing. All other formats (dwg, dxf etc.) are deemed to be an uncontrolled issue and any work carried out based on these files is at the recipient's own risk. RPS will not accept any responsibility for any errors arising from the use of these files, either by human error by the recipient, listing of un-dimensioned measurements, compatibility issues with the recipient's software, and any errors arising when these files are used to aid the recipient's drawing production, or setting out on site.

4. Datum: Chart Datum unless noted otherwise
  5. All coordinates in metres  
Coordinate Projection: IRENET95 / Irish Transverse Mercator (IRENET95.Irish TM)
- SFPC Boundary (Existing Port Estates)
  - Proposed Development Area
  - Freehold CPO Lands to be Acquired
  - Leasehold CPO Lands to be Acquired
  - SFPC Boundary (Newly Acquired)
  - New Quay Development Layout

|     |                   |          |                 |
|-----|-------------------|----------|-----------------|
| C01 | Application Issue | 02/06/26 | MH / BM / KG    |
| Rev | Description       | Date     | Drm / Chk / App |

**TETRA TECH**  
Issuing Office:  
Elmwood House, 74 Boucher Road  
Belfast,  
BT12 6RZ  
Tel: +44 (0) 28 9066 7914  
tetratech.com/europe

Client  
Shannon Foynes Port Company

Project Name  
Foynes Island Deepwater Development  
CPO

Sheet Title  
CPO Map 4 Indicative Scheme showing  
Quay Layout

Model Reference  
-

|                                                                         |                 |                 |                 |              |
|-------------------------------------------------------------------------|-----------------|-----------------|-----------------|--------------|
| TTE Project Number                                                      | Drawn By        | Checked By      | Approved By     | Scale @      |
| IBM0845                                                                 | B.M. 02/06/2026 | B.M. 02/06/2026 | K.A.QD2/06/2026 | A3<br>1:2500 |
| Document Reference                                                      |                 |                 | Revision        | Status       |
| M0845-TTE-CPO-XX-DR-C-0004                                              |                 |                 | C01             | A1           |
| Project Number - Originator - Function - Spatial - Type - Role - Number |                 |                 |                 |              |




Site Location Plan [1:50,000]




Ordnance Survey Ireland (acting on behalf of the Government of Ireland):  
CYAL50319610  
© Ordnance Survey Ireland/Government of Ireland.



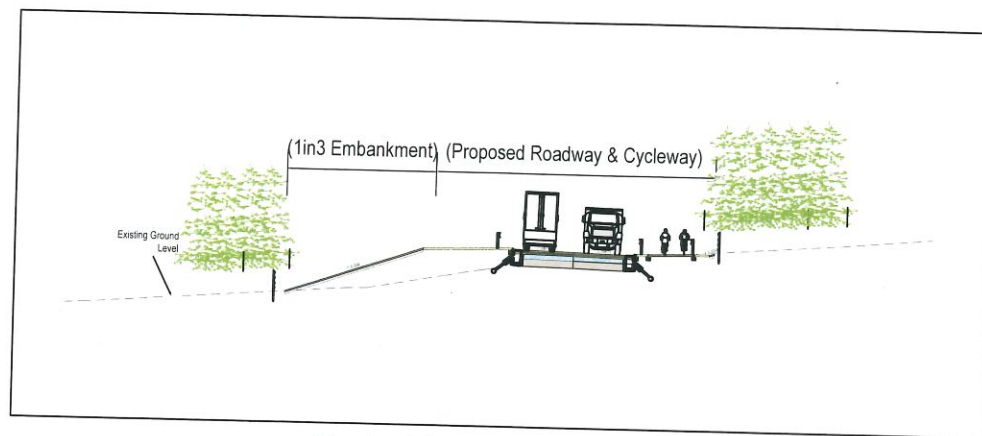

Typical Section A-A [1:500]

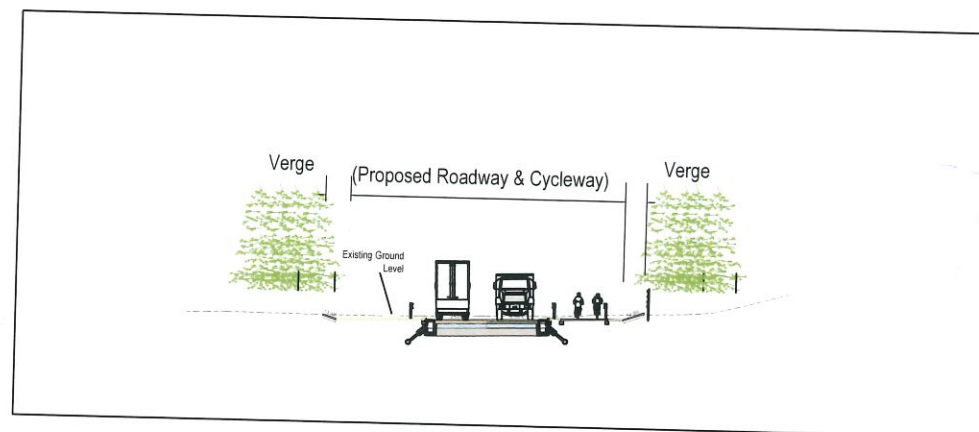


Typical Section B-B [1:500]



Site Location Plan [1:20,000]

Ordnance Survey Ireland (acting on behalf of the Government of Ireland):  
CYAL50319610  
© Ordnance Survey Ireland/Government of Ireland.

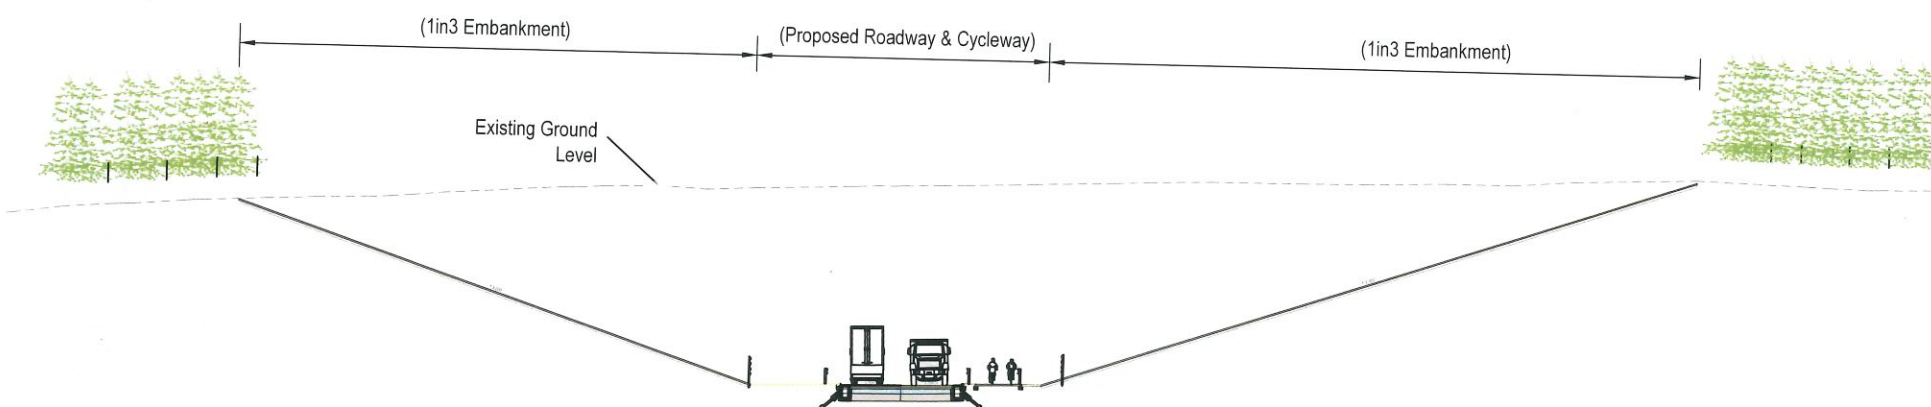

Typical Section C-C [1:500]

#### NOTES

1. Verifying Dimensions.  
The contractor shall verify dimensions against such other drawings or site conditions as pertain to this part of the work.
2. Existing Services.  
Any information concerning the location of existing services indicated on this drawing is intended for general guidance only. It shall be the responsibility of the contractor to determine and verify the exact horizontal and vertical alignment of all cables, pipes, etc. (both underground and overhead) before work commences.
3. Issue of Drawings.  
Hard copies, dwf and pdf will form a controlled issue of the drawing. All other formats (dwg, dxf etc.) are deemed to be an uncontrolled issue and any work carried out based on these files is at the recipients own risk. RPS will not accept any responsibility for any errors arising from the use of these files, either by human error by the recipient, listing of un-dimensioned measurements, compatibility issues with the recipient's software, and any errors arising when these files are used to aid the recipients drawing production, or setting out on site.

4. Datum: Chart Datum unless noted otherwise

5. All coordinates in metres  
Coordinate Projection: IRENET95 / Irish Transverse Mercator (IRENET95.IrishTM)

- SFPC Boundary (Existing Port Estates)
- Proposed Development Area
- Geo-referenced Map Coordinate

| C01 | Application Issue | 02/06/26 | MH / BM / KG    |
|-----|-------------------|----------|-----------------|
| Rev | Description       | Date     | Drn / Chk / App |



Issuing Office:  
Elmwood House, 74 Boucher Road  
Belfast,  
BT12 6RZ  
Tel: +44 (0) 28 9086 7914  
tetratech.com/europe

Client  
Shannon Foynes Port Company

Project Name  
Foynes Island Deepwater Development  
CPO

Sheet Title  
CPO Map 5 - Road Sections

Model Reference

| TTE Project Number | Drawn By        | Checked By      | Approved By     | Scale @      |
|--------------------|-----------------|-----------------|-----------------|--------------|
| IBM0845            | B.M. 02/06/2026 | B.M. 02/06/2026 | K.A. 02/06/2026 | A3<br>1:5000 |

| Document Reference         | Revision | Status |
|----------------------------|----------|--------|
| M0845-TTE-CPO-XX-DR-C-0005 | C01      | A1     |

Project Number - Originator - Function - Spatial - Type - Role - Number